






PLAN +1

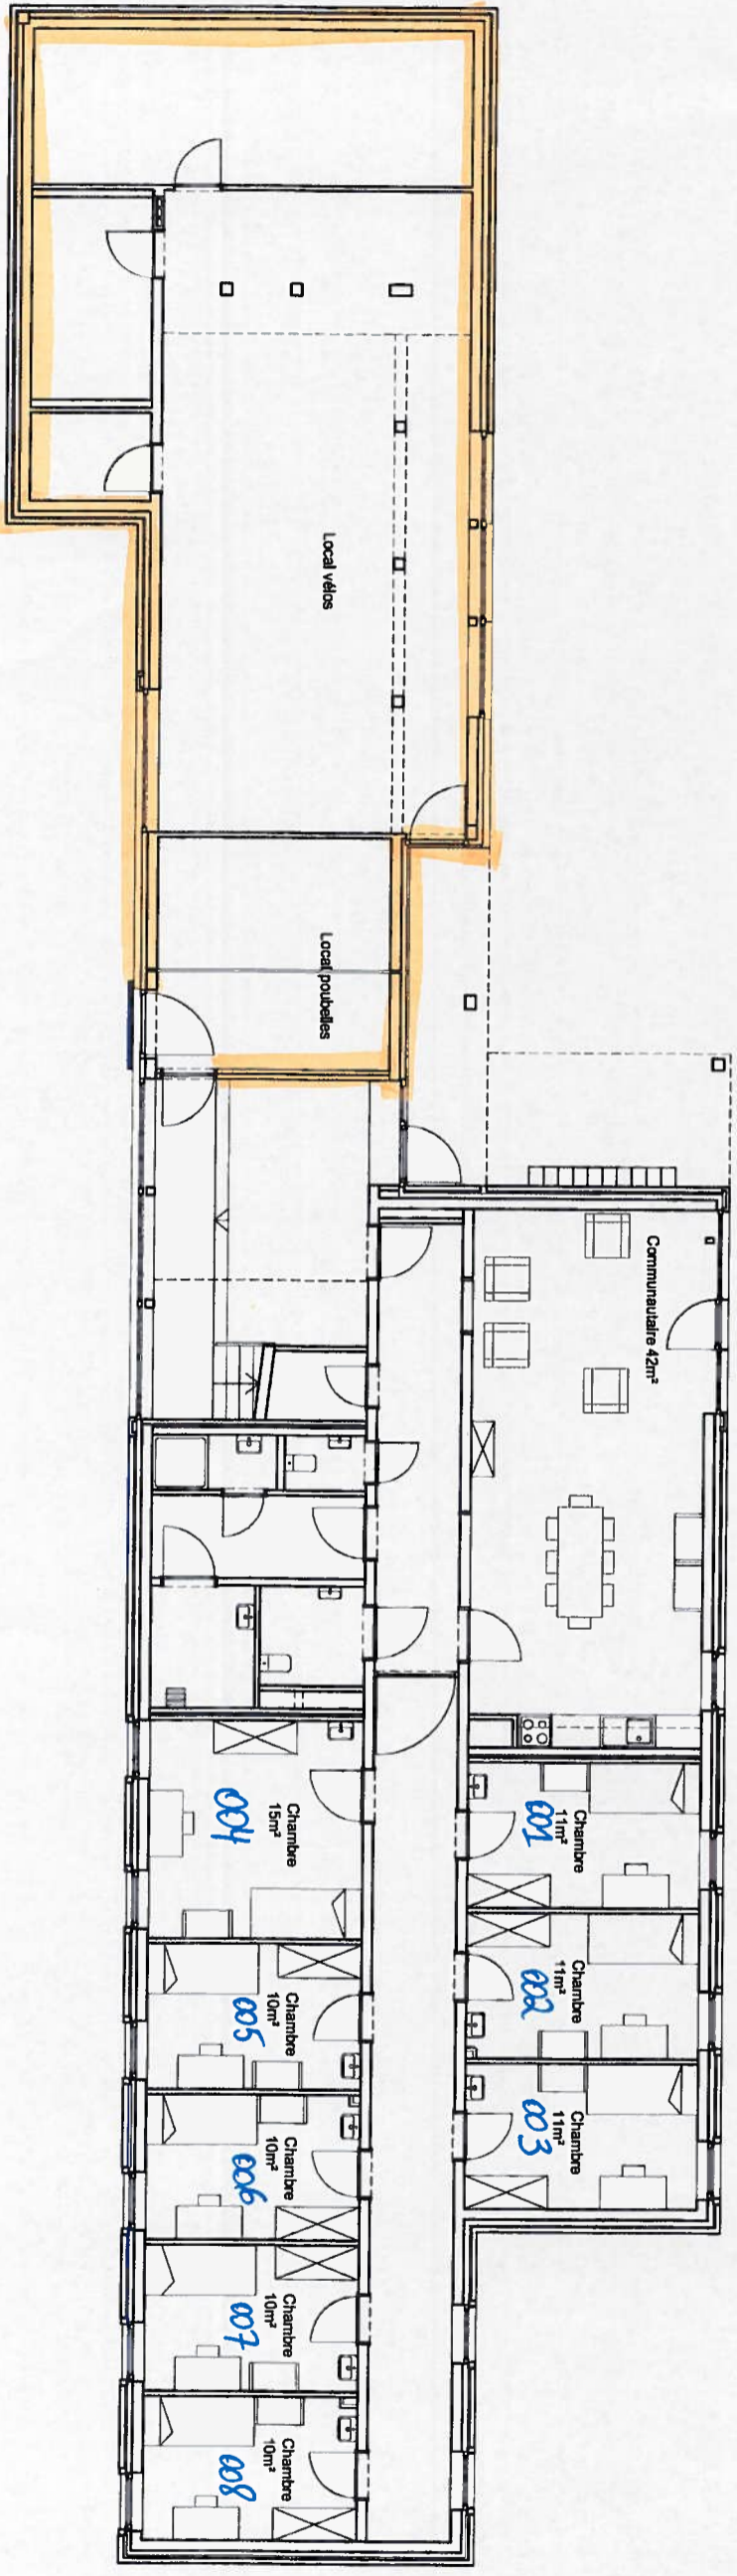

PLAN REZ-DE-CHAUSSEE

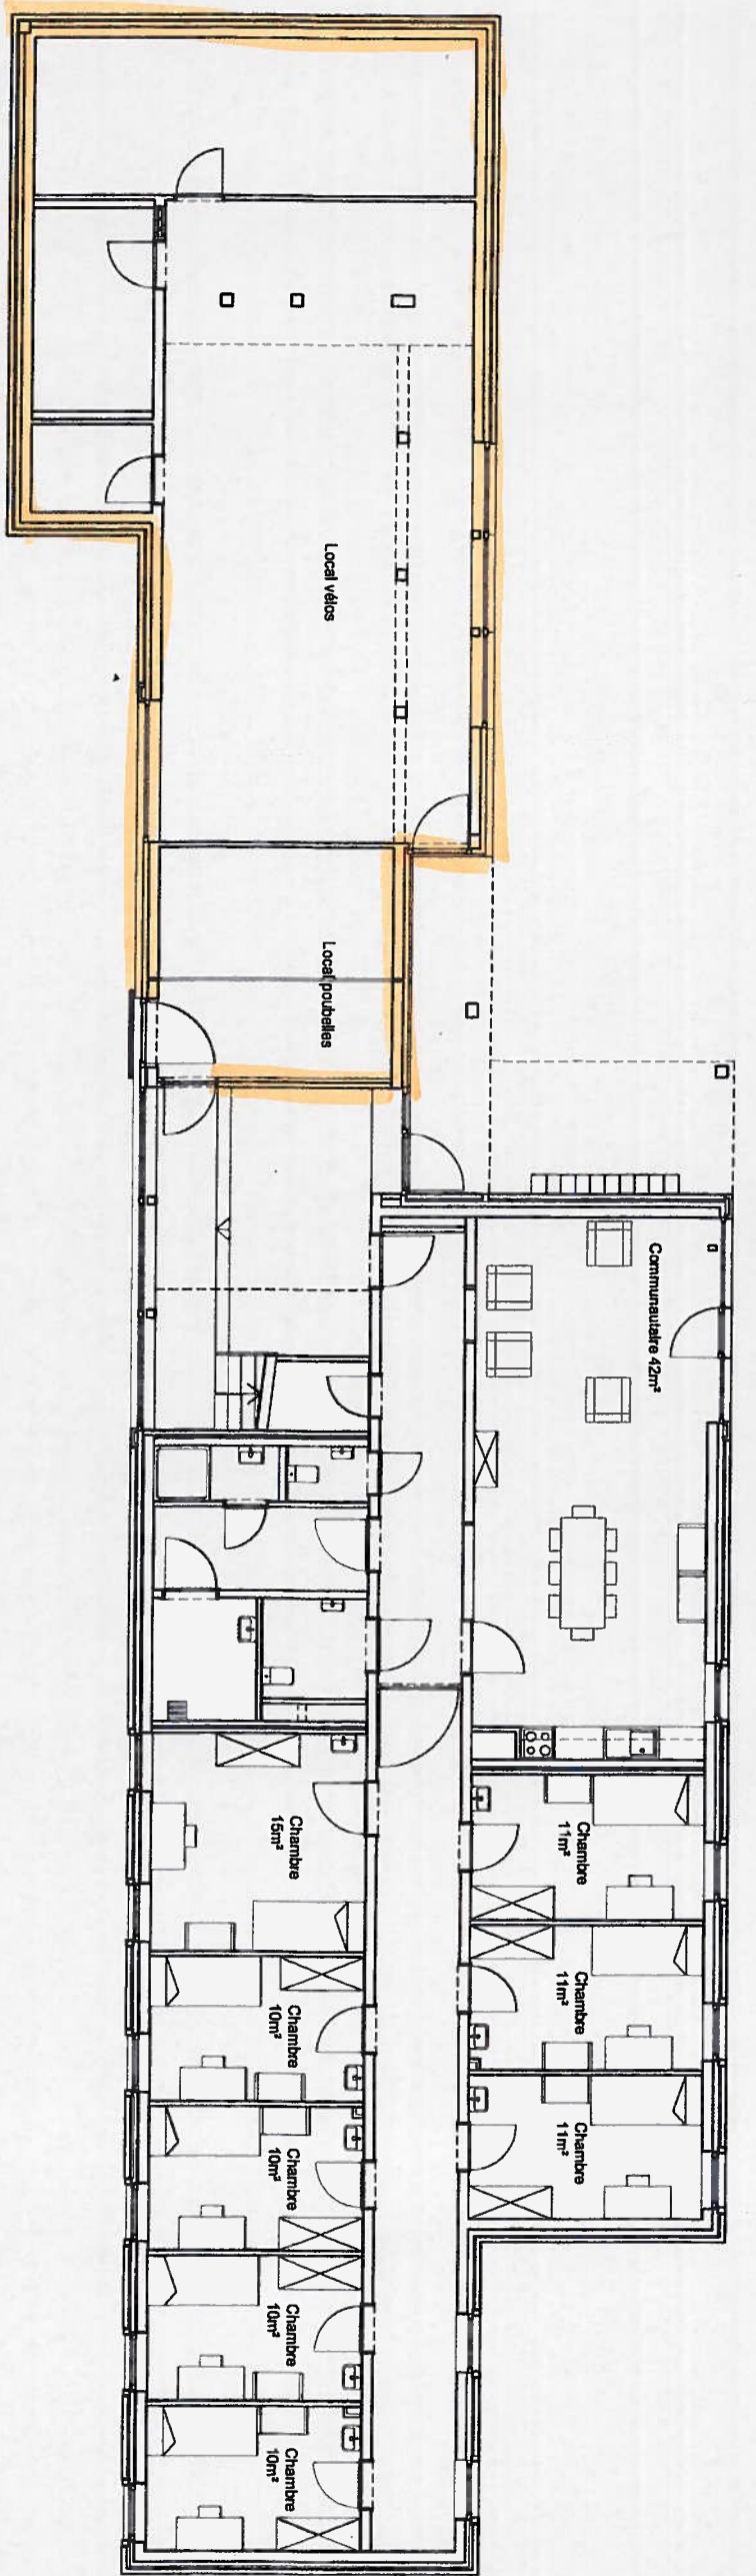

PLAN REZ-DE-CHAUSSEE

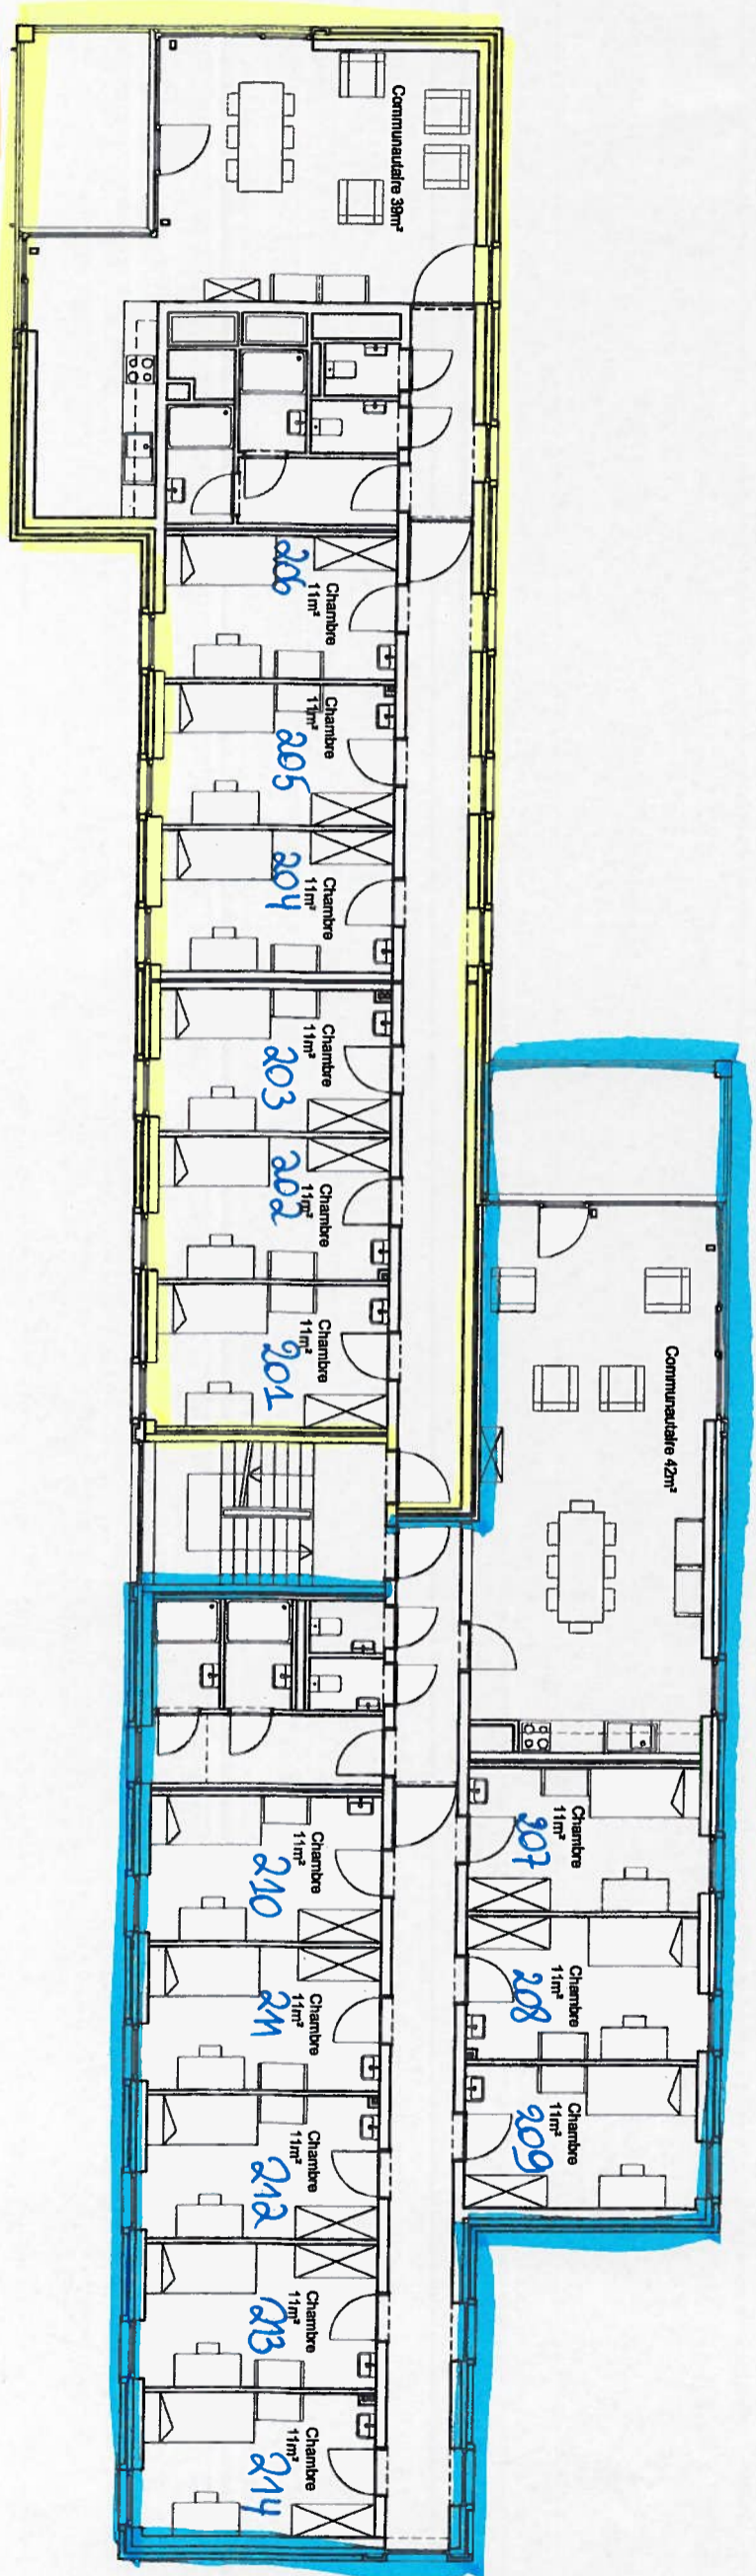

PLAN +2

PLAN +3



PLAN REZ-DE-CHAUSSEE

